




Front Elevation [South-West]

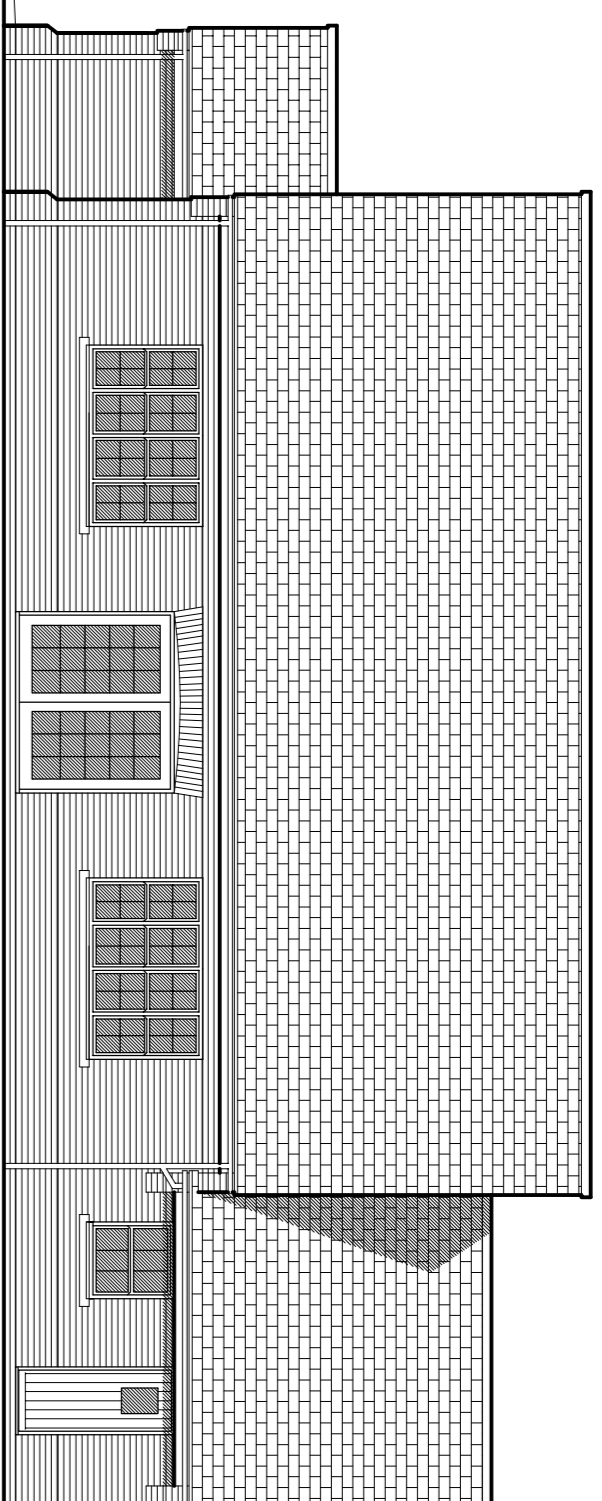


Side Elevation [South-East] 1:100

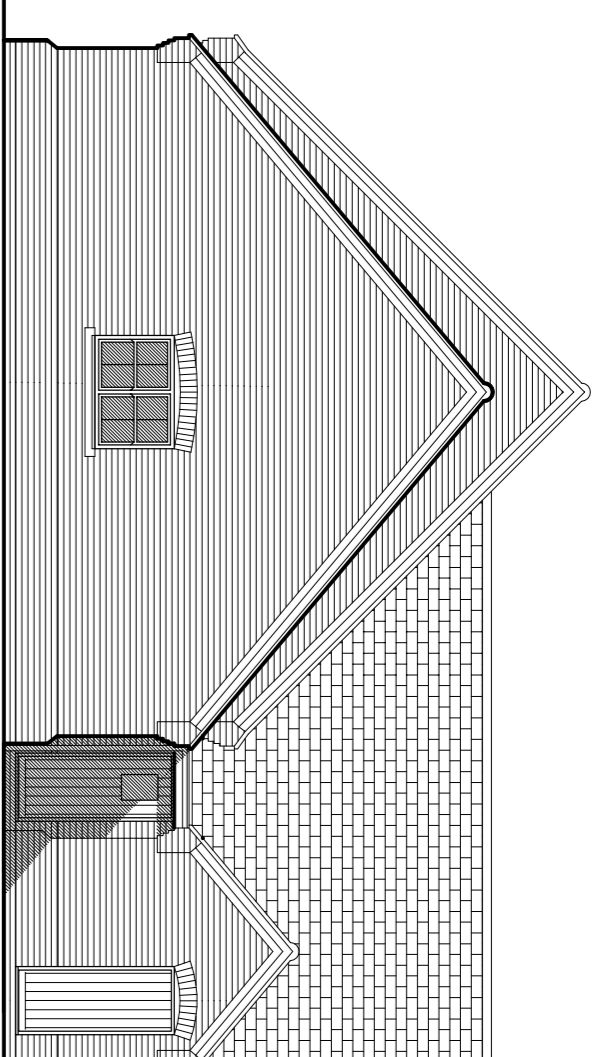


Rear Elevation [North-East]

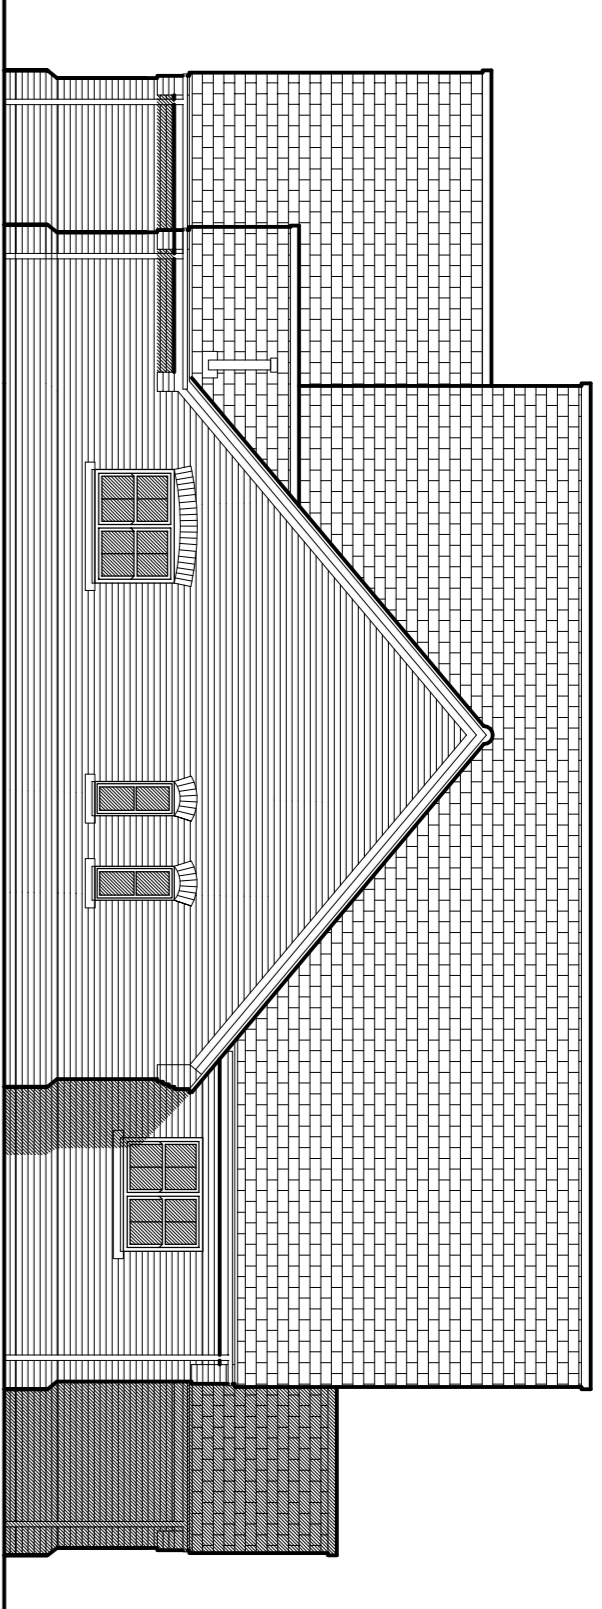




Side Elevation [North-West]

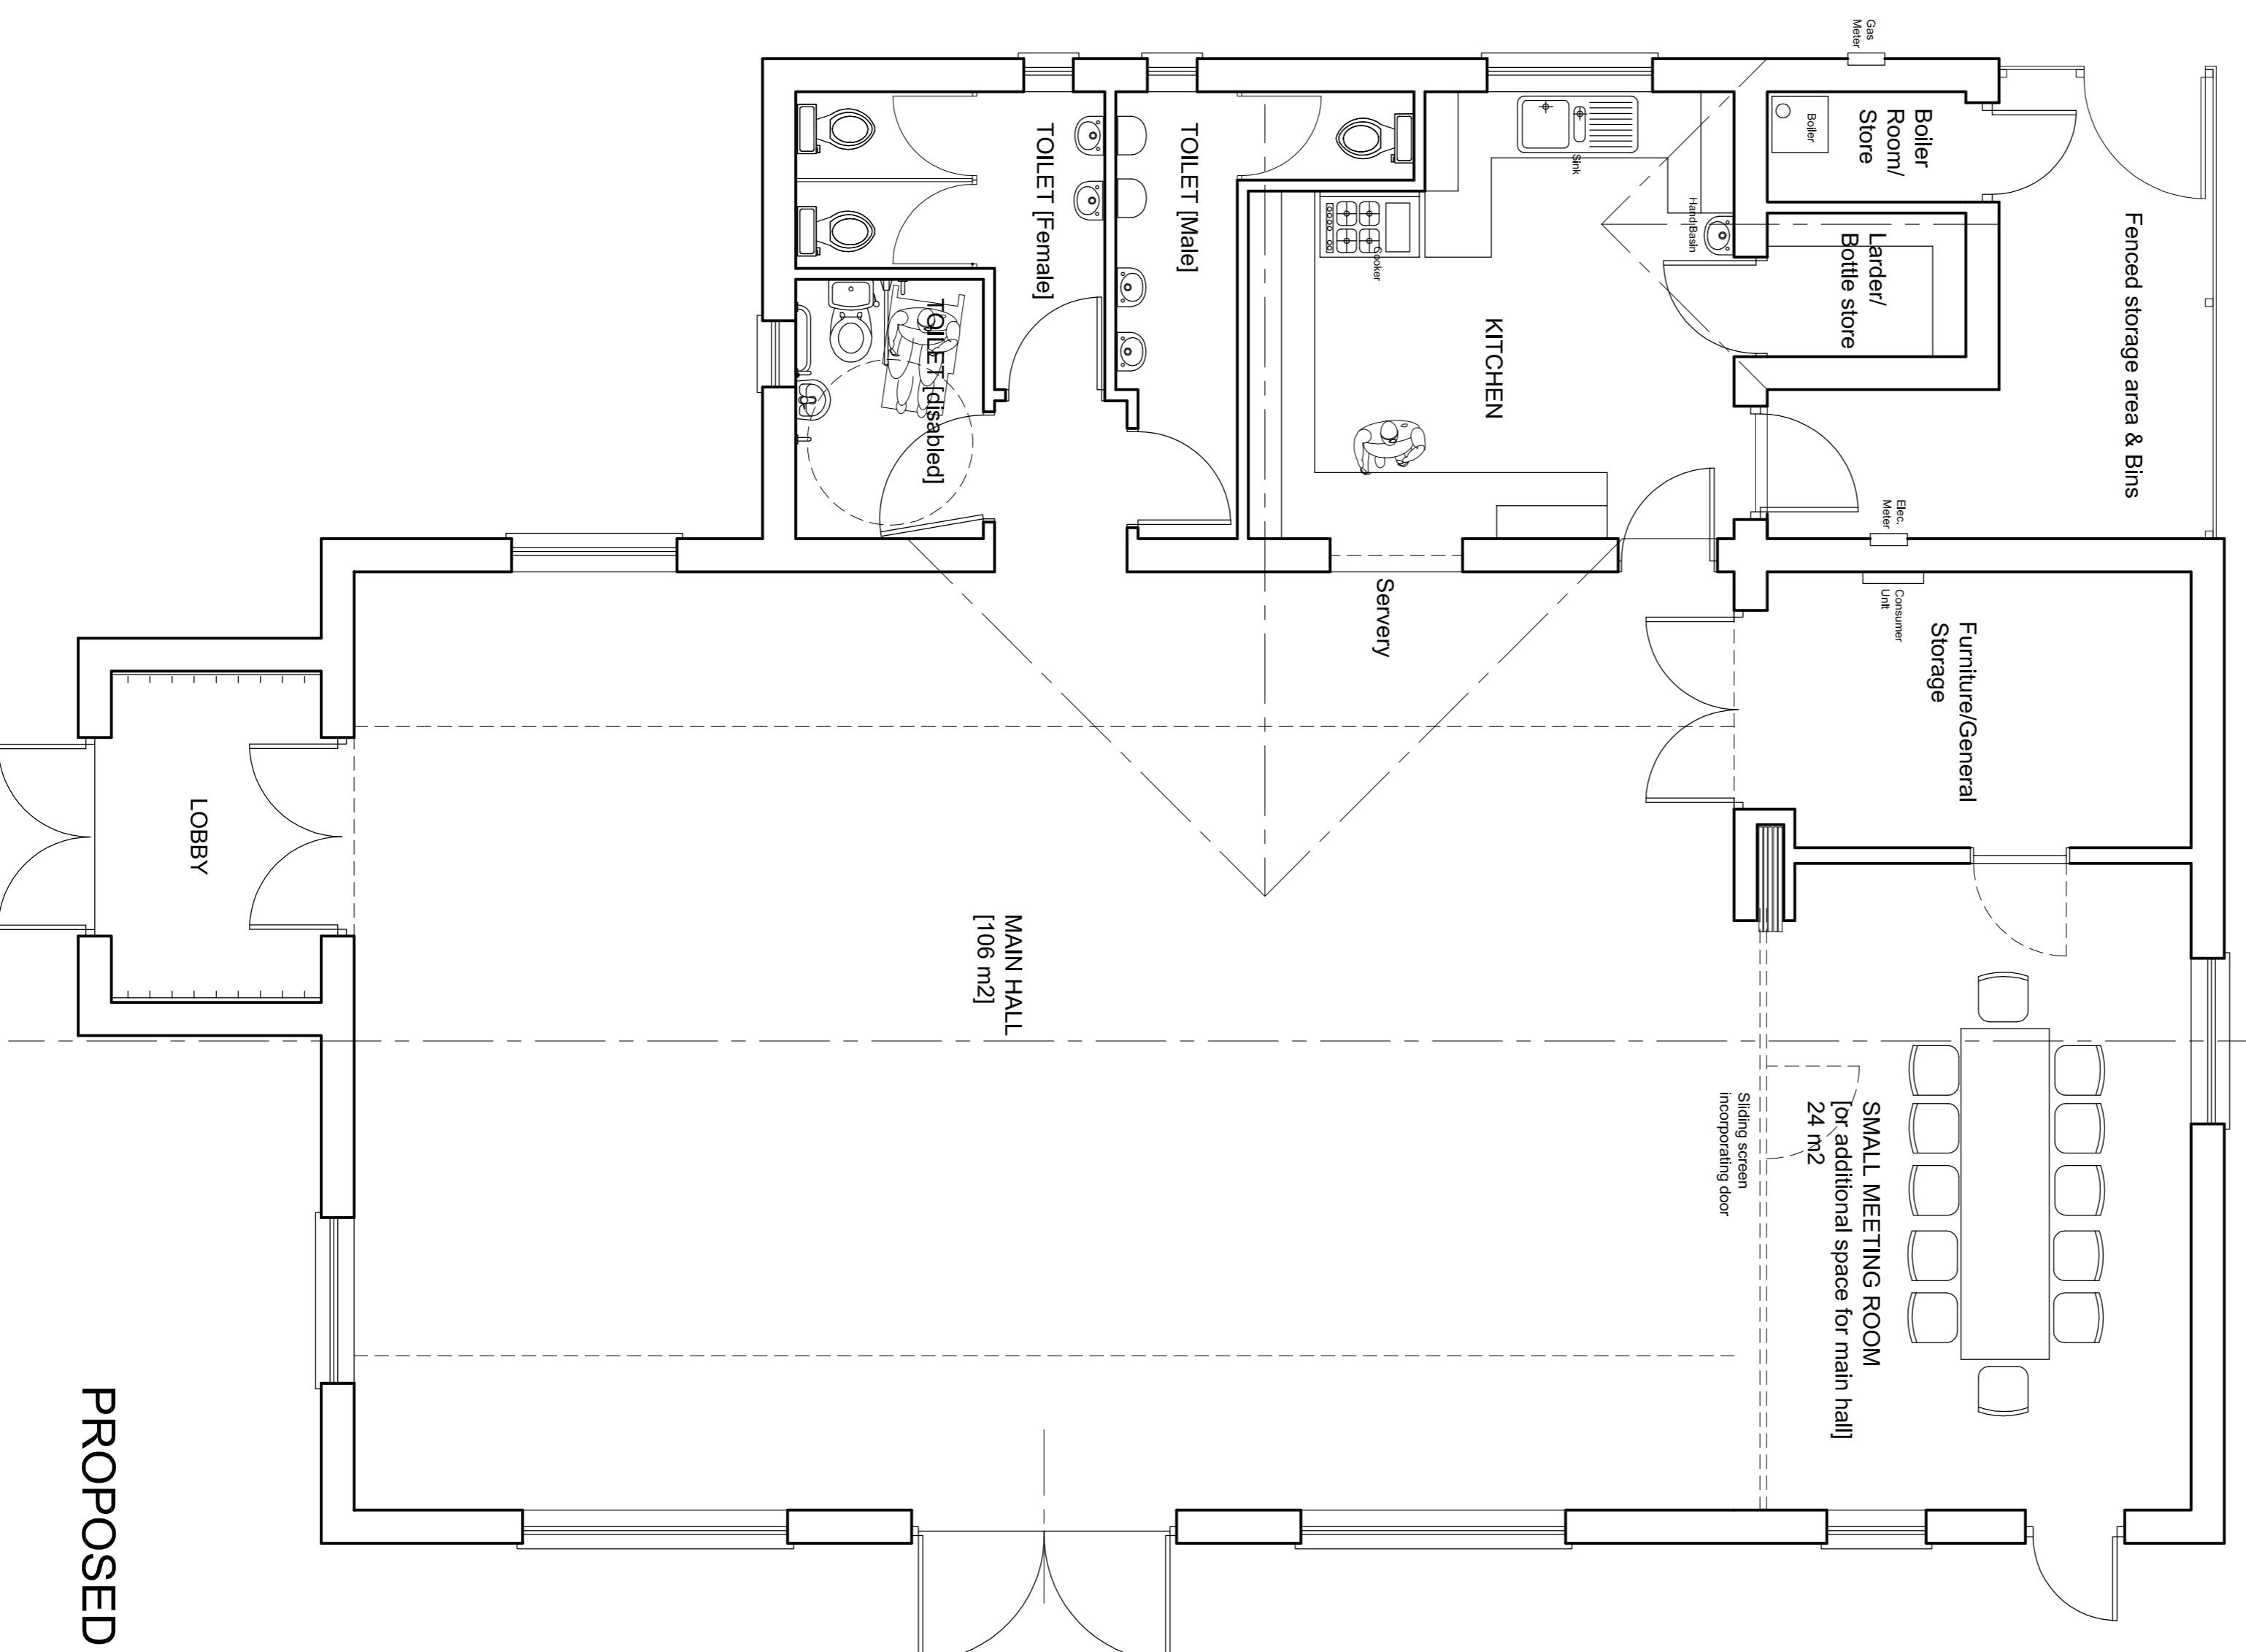


PROPOSED FLOOR PLAN 1:50

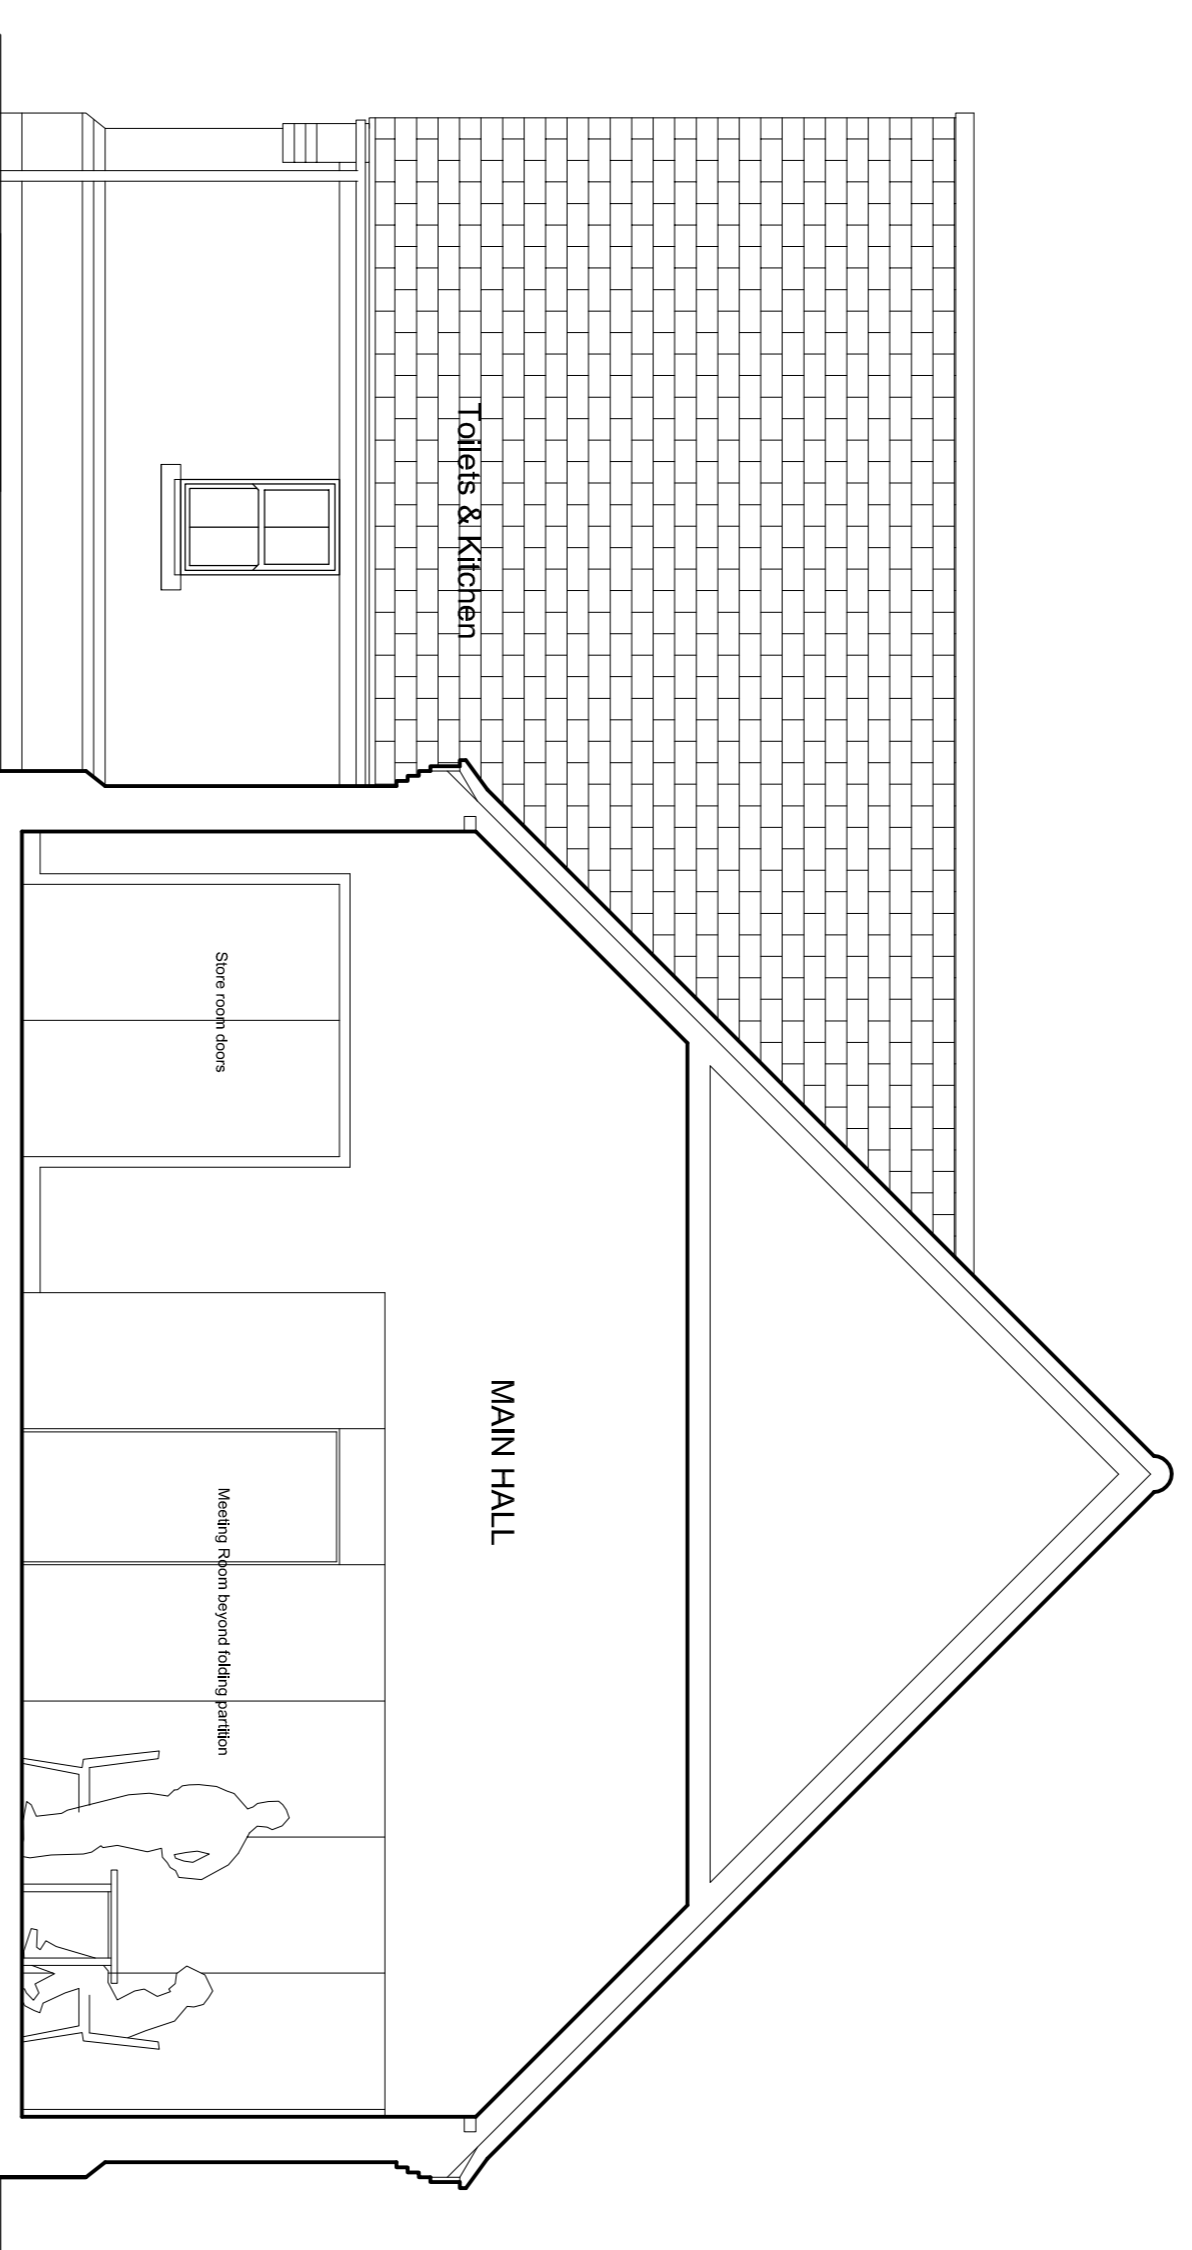

CROSS SECTION 1:50

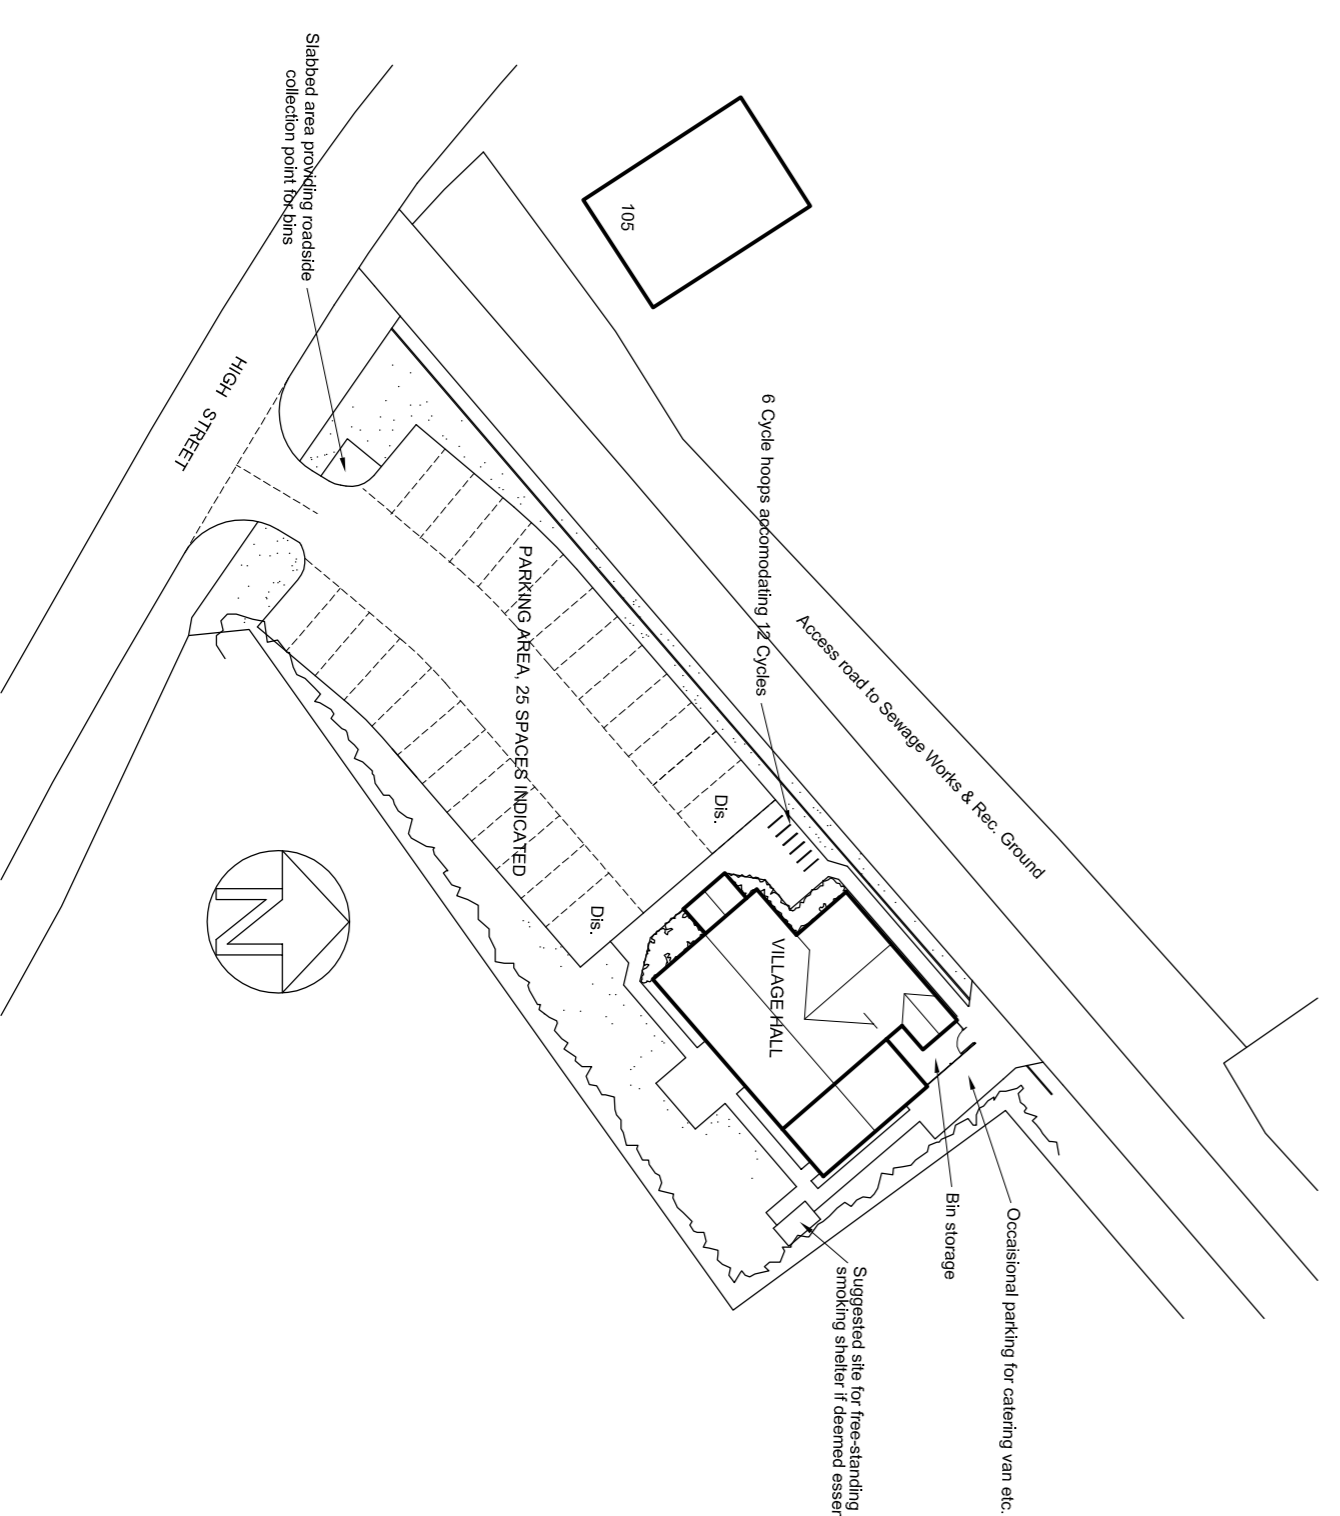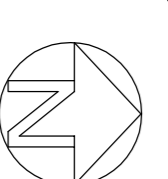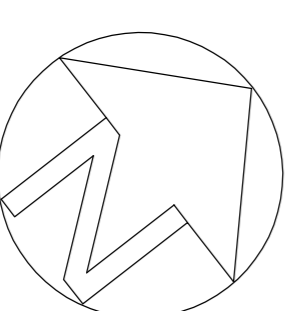

SITE PLAN 1:500

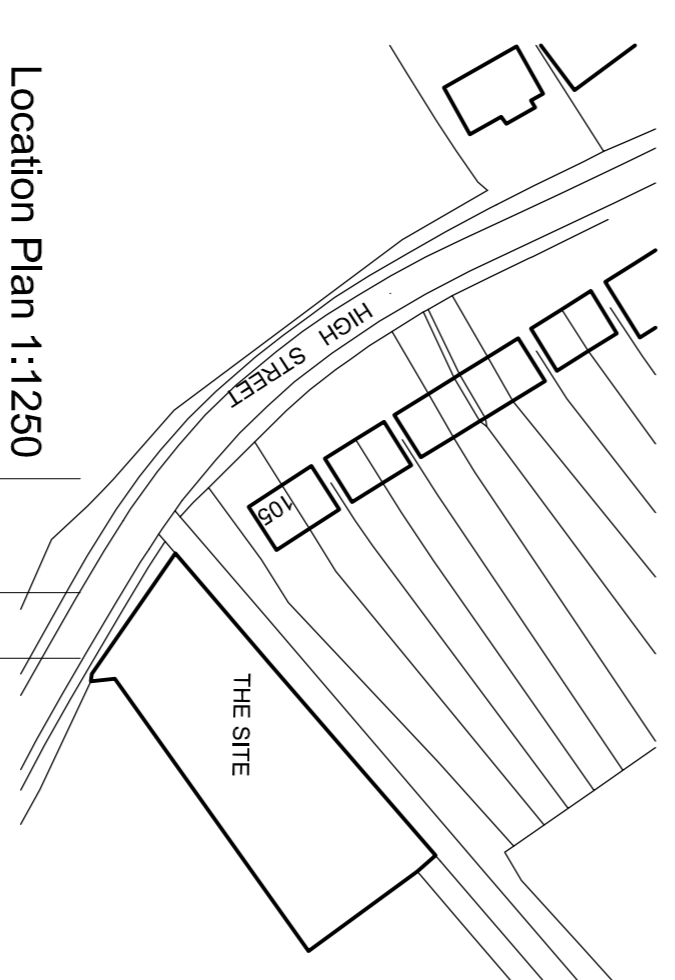

Location Plan 1:1250

SIMON WARD ARCHITECTURAL DESIGN
 100, FARM KNAPWELL, CAMBRIDGESHIRE, CB24 4NS
 TEL: 01554 202974
 WWW.SIMONWARDARCHITECT.COM
 WARD
 ARCHITECTURAL DESIGN
 WARD@HCONRECT.COM

REVISED PROPOSAL MK II
 TEVERSHAM PARISH COUNCIL
 LAND OFFER PROPOSAL
 HIGGS AREET
 PROPOSED VILLAGE HALL

Drawn by	SRW	Date	07/07
Scale	1:50 1:100	Rev. No.	0
Proj. No.	TVH-SK II	Rev.	